
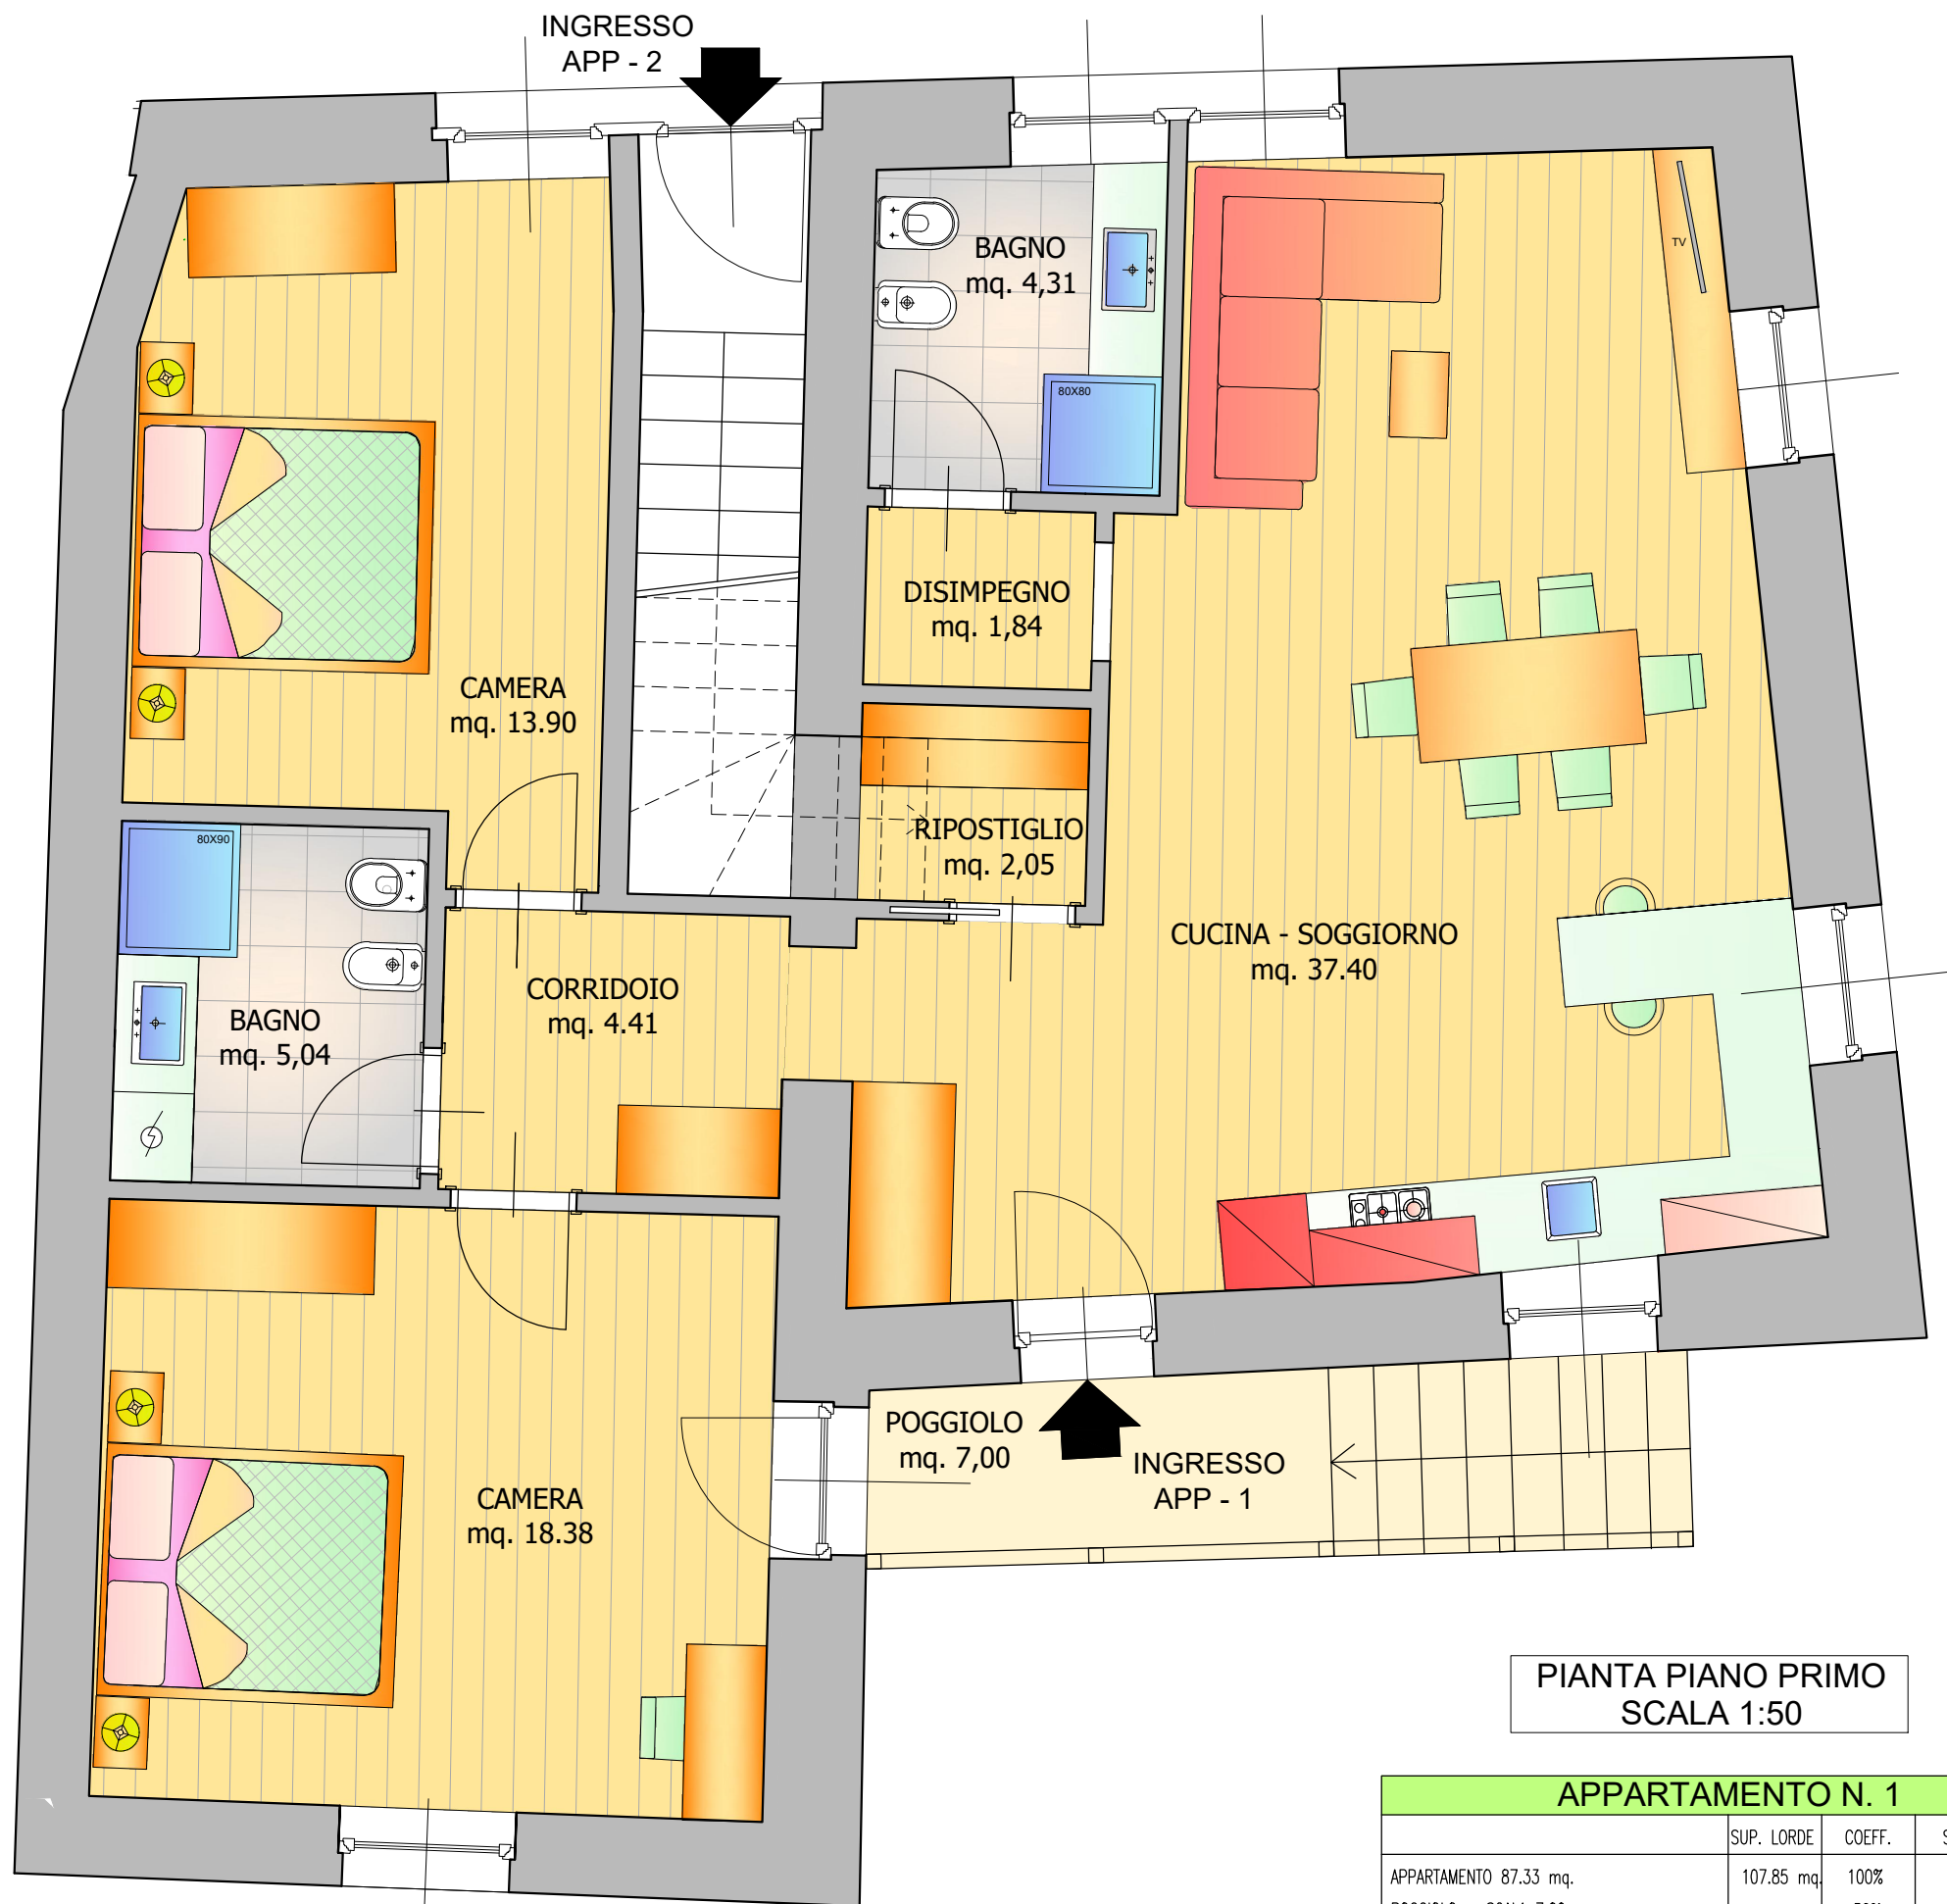


**TABIA' SOMEDA  
MOENA**

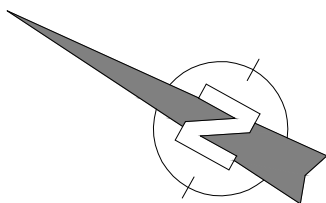

**PIANTA PIANO PRIMO  
SCALA 1:50**

APPARTAMENTO N. 1				
	SUP. LORDE	COEFF.	SUP. COMM.	
APPARTAMENTO	87.33 mq.	107.85 mq.	100%	107.85 mq.
POGGIOLO - SCALA	7.00 mq.	--	50%	3.50 mq.
CANTINA	9.19 mq.	--	50%	4.59 mq.
GARAGE	34.16 mq.	--	50%	17.08 mq.
<b>TOTALE</b>				<b>133.02 mq.</b>