

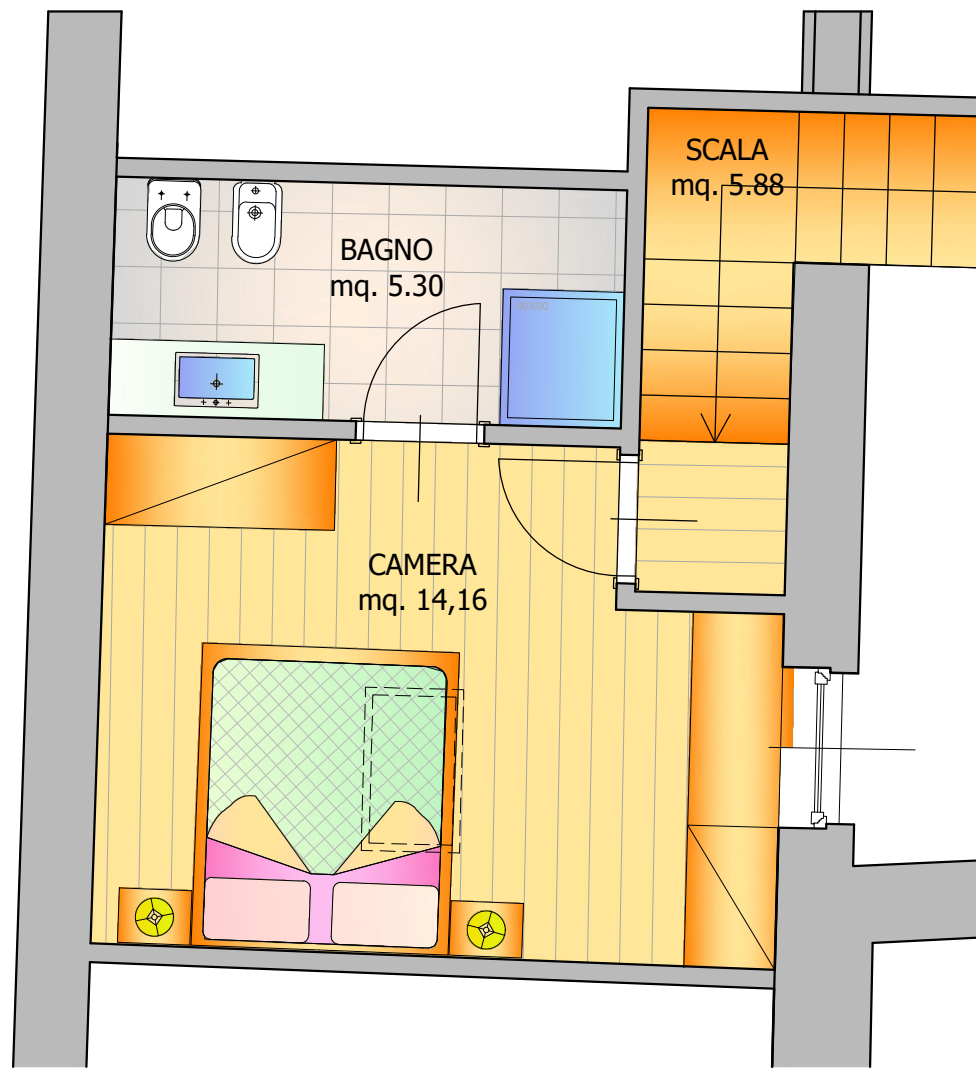


PIANTA PIANO SOPALCO
SCALA 1:50

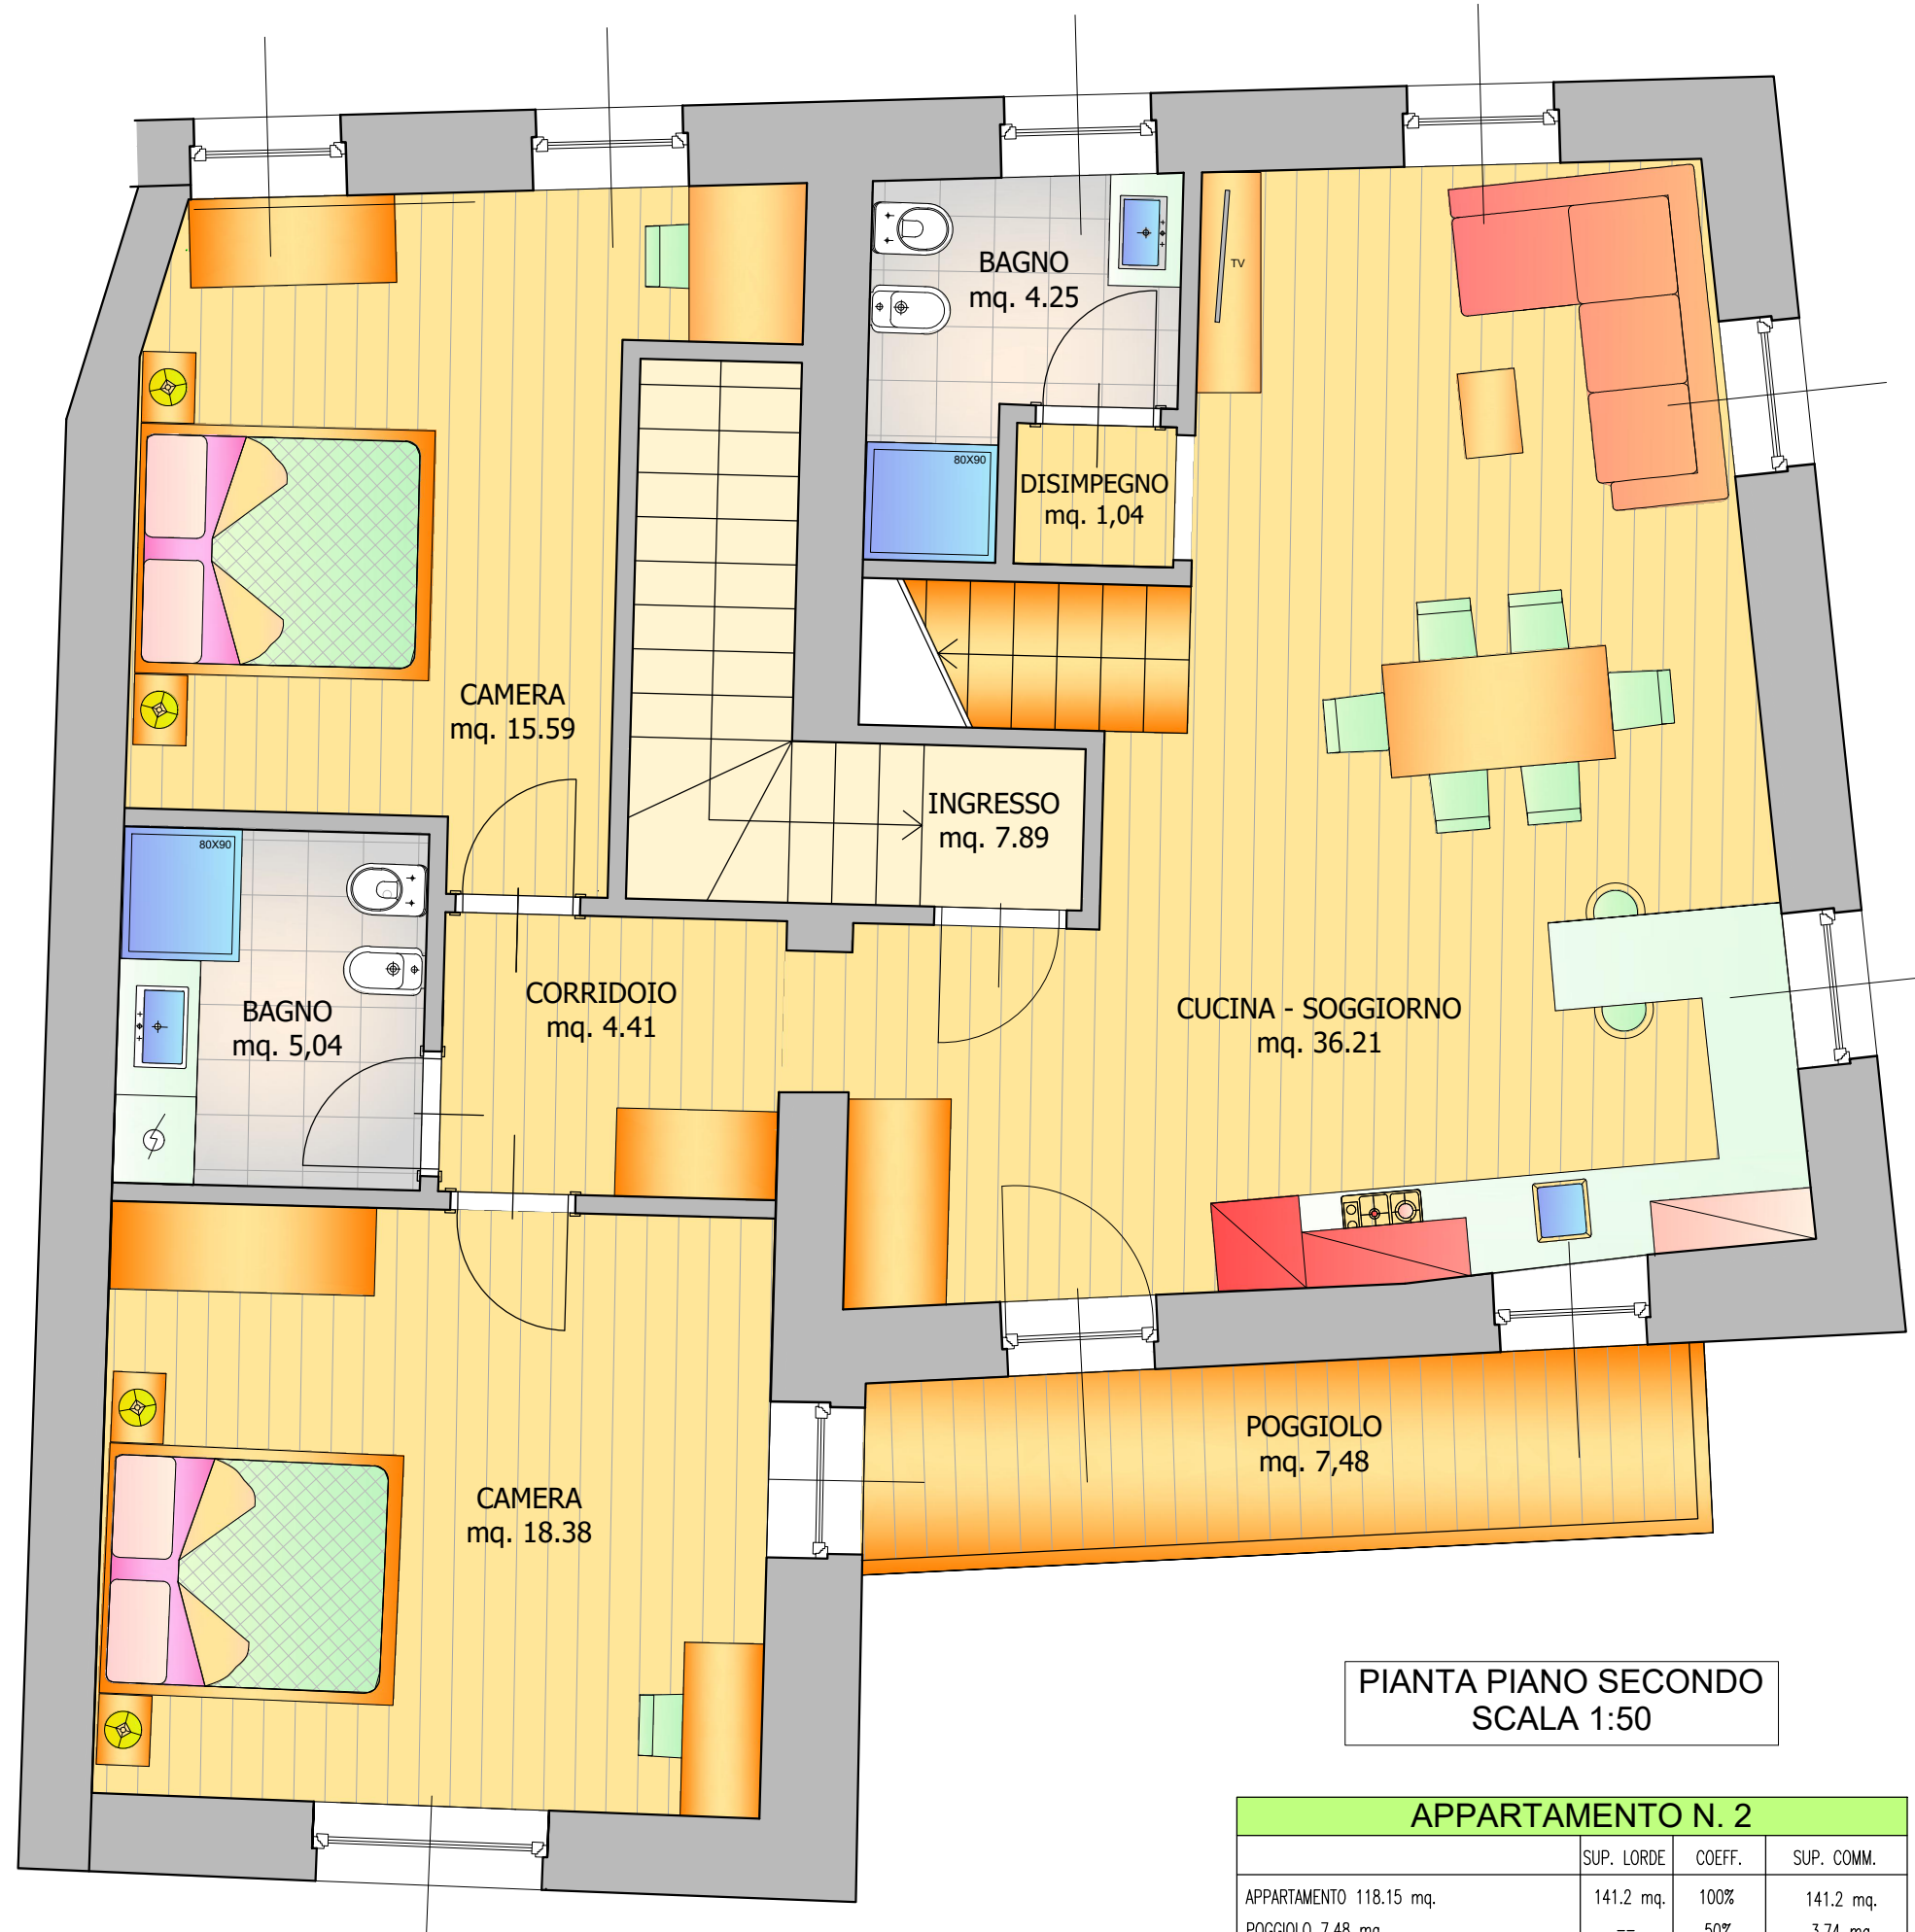

TABIA' SOMEDA
MOENA

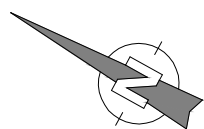

PIANTA PIANO SECONDO
SCALA 1:50

APPARTAMENTO N. 2			
	SUP. LORDE	COEFF.	SUP. COMM.
APPARTAMENTO 118.15 mq.	141.2 mq.	100%	141.2 mq.
POGGIOLO 7.48 mq.	--	50%	3.74 mq.
CANTINA 9.39 mq.	--	50%	4.69 mq.
GARAGE 34.88 mq.	--	50%	17.44 mq.
TOTALE			167.07 mq.