
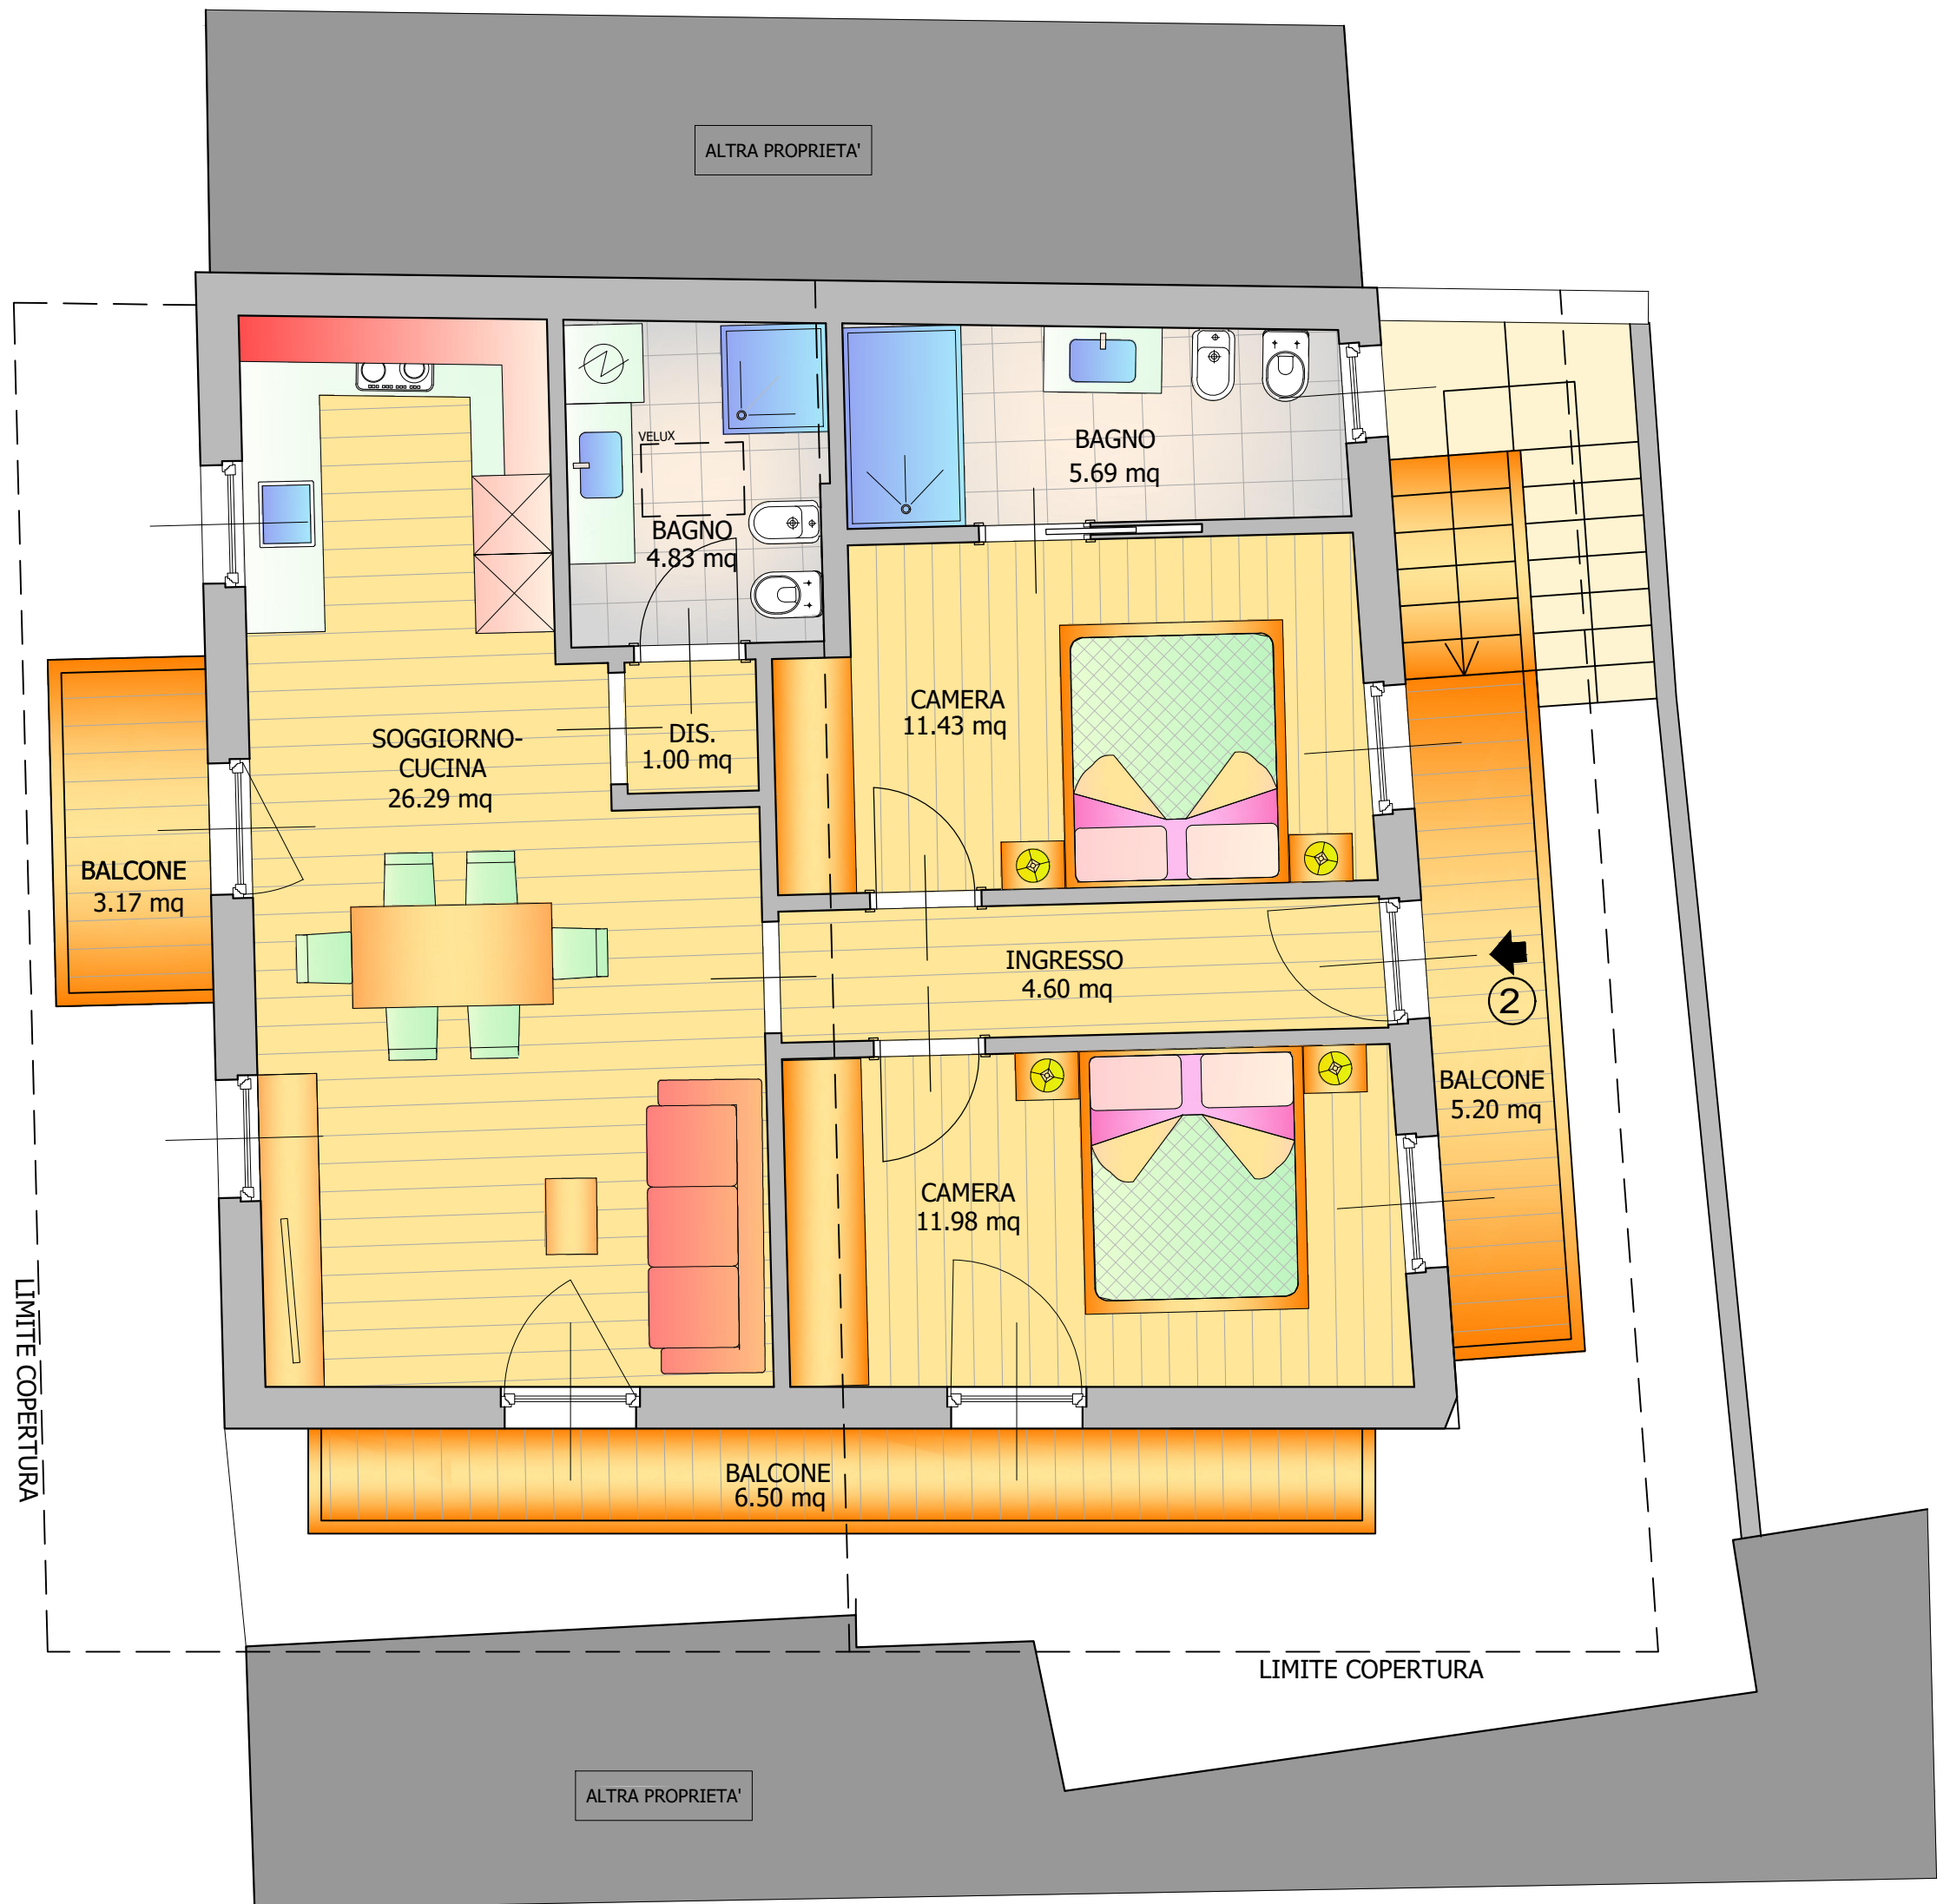


**CIASA RAMON
MOENA**

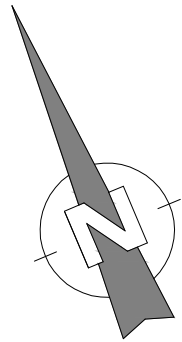

**PIANTA PIANO SOTTOTETTO
SCALA 1:50**

APPARTAMENTO N. 2			
	SUP. LORDE	COEFF.	SUP. COMM.
APPARTAMENTO	65.82 mq.	80.48 mq.	100%
BALCONE	14.87 mq.	--	50%
SCALA	5.14 mq.	--	33%
CANTINA	3.79 mq.	--	50%
TOTALE			91.49 mq.